


CONCEPT  
APPROVED

FOR: Scott Larson Homes  
Lot 7, Block 1, The Timbers

Date 7-6-88  
By cjs  
City of Edina Bldg. Dept.

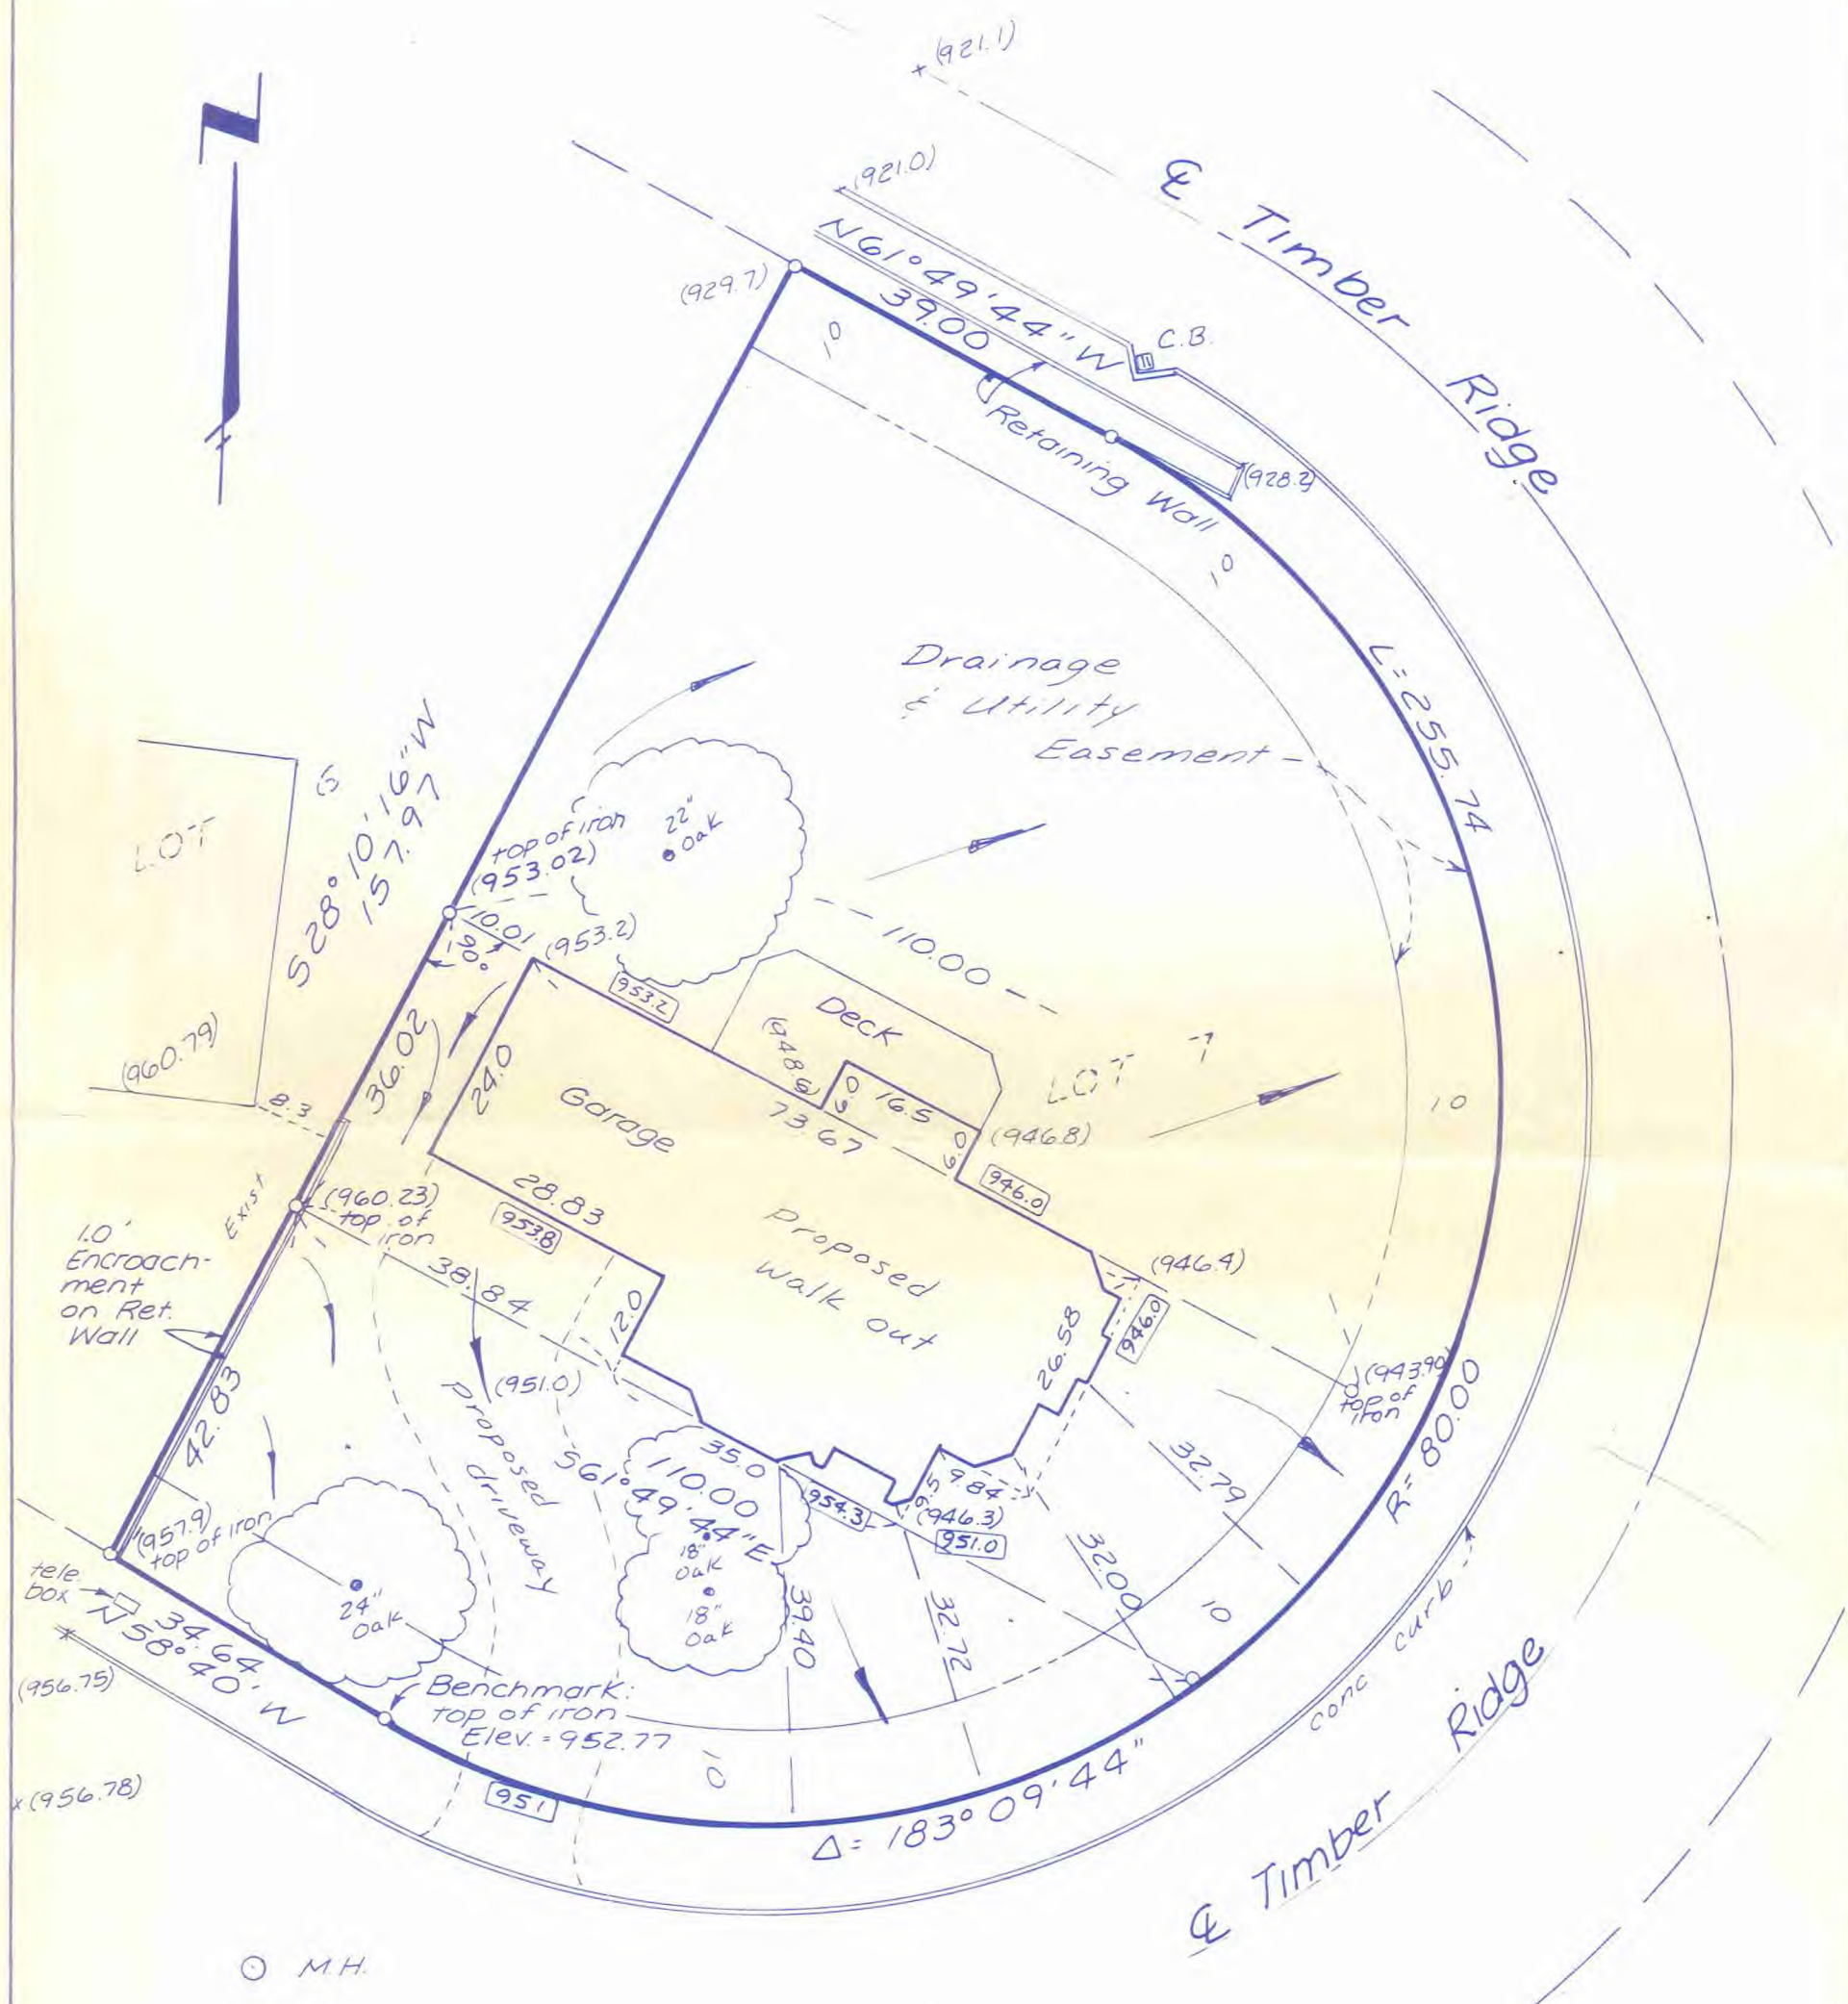

O Iron monuments  
 ( 930.0 ) existing elevations  
 930.0 proposed elevations

direction of proposed surface drainage

○ M.H.

## PROPOSED ELEVATIONS

946.0	lowest floor
953.8	garage floor
955.1	top of foundation

06.116.21.13.0055  
6412 Timber Ridge

I hereby certify that this survey was prepared by me or under my supervision and that I am a duly registered land surveyor under Minnesota Statutes Section 326.02 to 326.16.

File No.	88-121
Book - Page	48-24
Scale	1"=20'

התקן

Hansen Thorp  
Pellinen Olson Inc.

Consulting Engineers & Land Surveyors  
7565 Office Ridge Circle  
Eden Prairie, MN 55344-3644  
(612) 829-0700

Date: 6-29-88

Registration No. 18421